


WASHINGTON PARK BASEBALL FIELD WALK
1"=20'

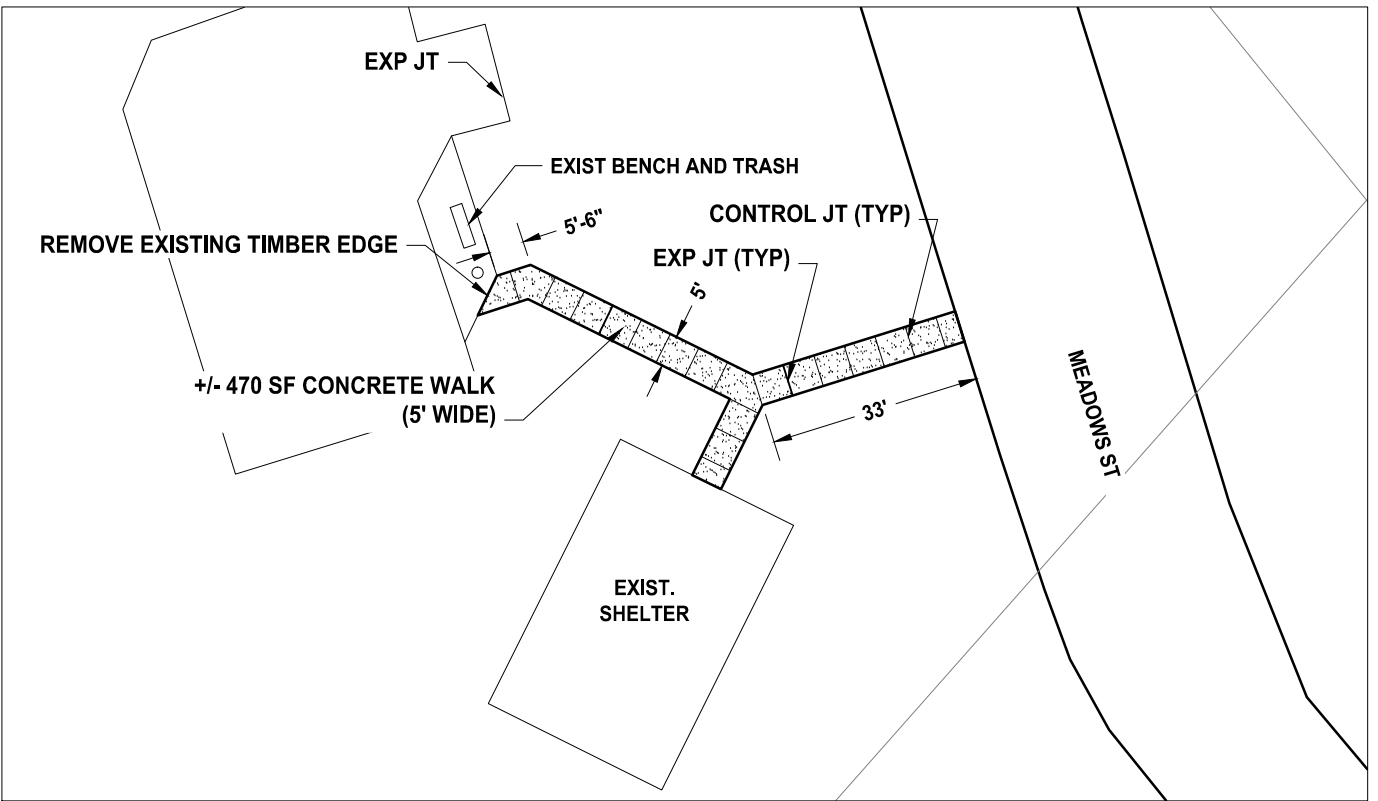


BOWMAN PARK WALK
1"=20'

--- BASE BID LOCATIONS ---

NOTES:

1. **FIELD MARK WALK ALIGNMENTS FOR OWNER REVIEW PRIOR TO EXCAVATION**
2. THE CONTRACTOR SHALL COORDINATE ROAD, LANE AND/OR SIDEWALK CLOSURES WITH ROANOKE CITY.
3. CONTRACTOR SHALL MAINTAIN POWER TO LIGHTING AND OTHER SERVICES TO REMAIN IN PLACE.
4. THE CONTRACTOR IS RESPONSIBLE FOR THE OFF-SITE DISPOSAL OF ALL DEMOLITION DEBRIS IN ACCORDANCE WITH LOCAL LAWS AND REGULATIONS. UPON REQUEST, THE CONTRACTOR SHALL FURNISH THE NAMES, ADDRESSES, AND PERMIT NUMBERS OF ALL DISPOSAL SITES TO THE OWNER.
5. WORK IN THE RIGHT OF WAY TO BE PERFORMED PER THE CITY OF ROANOKE RIGHT OF WAY EXCAVATION AND RESTORATION STANDARDS.
6. TEMPORARY CONSTRUCTION FENCE TO BE PLACED AND MAINTAINED TO PREVENT PEDESTRIAN ACCESS THROUGH CONSTRUCTION SITE
7. BACKFILL ALL WALKS WITH TOPSOIL, SEED WITH 95% TURF TYPE TALL FESCUE, 5% PERENNIAL RYE AT 6 LBS PER 1000 SF; MULCH WITH STRAW

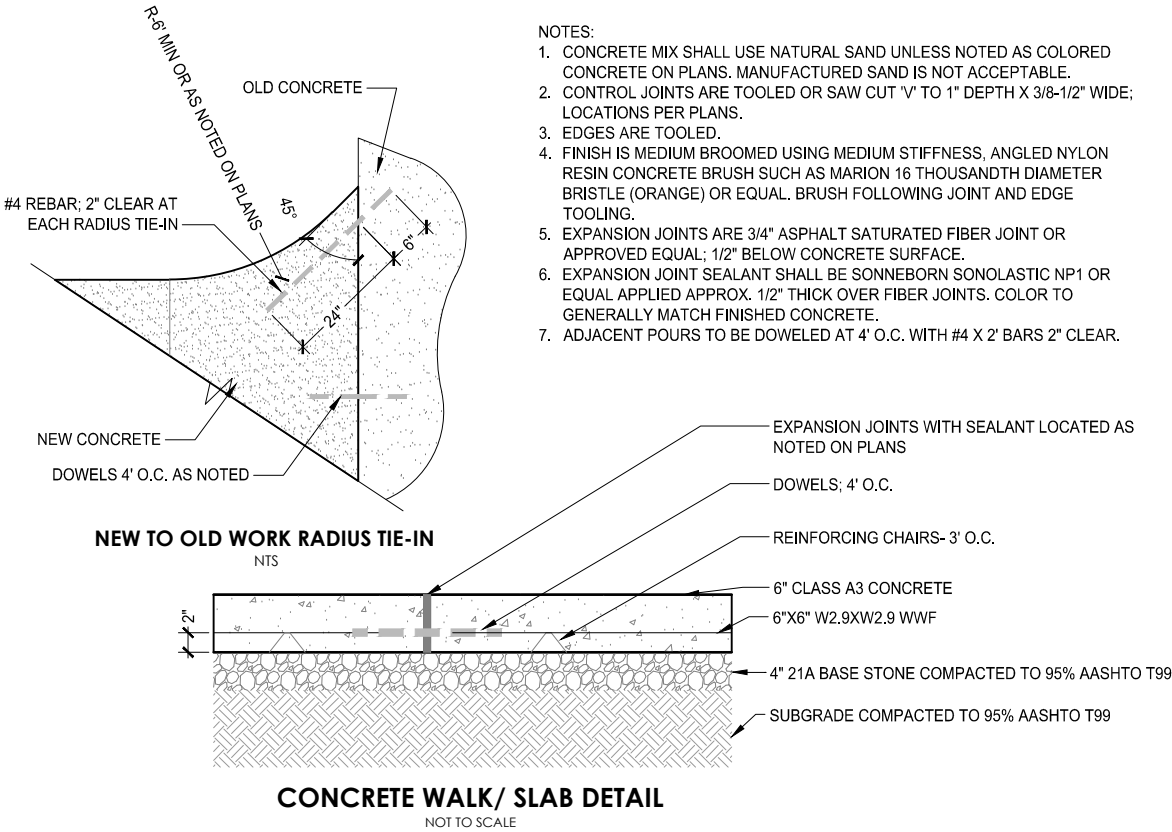

- NOTES:
1. CONCRETE MIX SHALL USE NATURAL SAND UNLESS NOTED AS COLORED CONCRETE ON PLANS. MANUFACTURED SAND IS NOT ACCEPTABLE.
 2. CONTROL JOINTS ARE TOOLED OR SAW CUT "V" TO 1" DEPTH X 3/8-1/2" WIDE; LOCATIONS PER PLANS.
 3. EDGES ARE TOOLED.
 4. FINISH IS MEDIUM BROOMED USING MEDIUM STIFFNESS, ANGLED NYLON RESIN CONCRETE BRUSH SUCH AS MARION 16 THOUSANDTH DIAMETER BRISTLE (ORANGE) OR EQUAL. BRUSH FOLLOWING JOINT AND EDGE TOOLING.
 5. EXPANSION JOINTS ARE 3/4" ASPHALT SATURATED FIBER JOINT OR APPROVED EQUAL; 1/2" BELOW CONCRETE SURFACE.
 6. EXPANSION JOINT SEALANT SHALL BE SONNEBORN SONOLASTIC NP1 OR EQUAL APPLIED APPROX. 1/2" THICK OVER FIBER JOINTS. COLOR TO GENERALLY MATCH FINISHED CONCRETE.
 7. ADJACENT POURS TO BE DOWELED AT 4' O.C. WITH #4 X 2' BARS 2" CLEAR.



OFFICE OF THE
PARKS & GREENWAY
PLANNER
215 CHURCH AVENUE, S.W.
ROOM 301
PHONE: (540) 853-1116
FAX: (540) 853-1287
WWW.ROANOKEVA.GOV

DESIGNED:

DRAWN:


CHECKED:

REV.	DATE:	DESCRIPTION

DATE:
1/5/16
REV 4/25/17
SCALE:
AS NOTED


SIDEWALK IMPROVEMENTS
BOWMAN AND WASHINGTON PARKS
CITY OF ROANOKE, VIRGINIA

SHEET
1 OF 2
PLAN NO.
PLAN

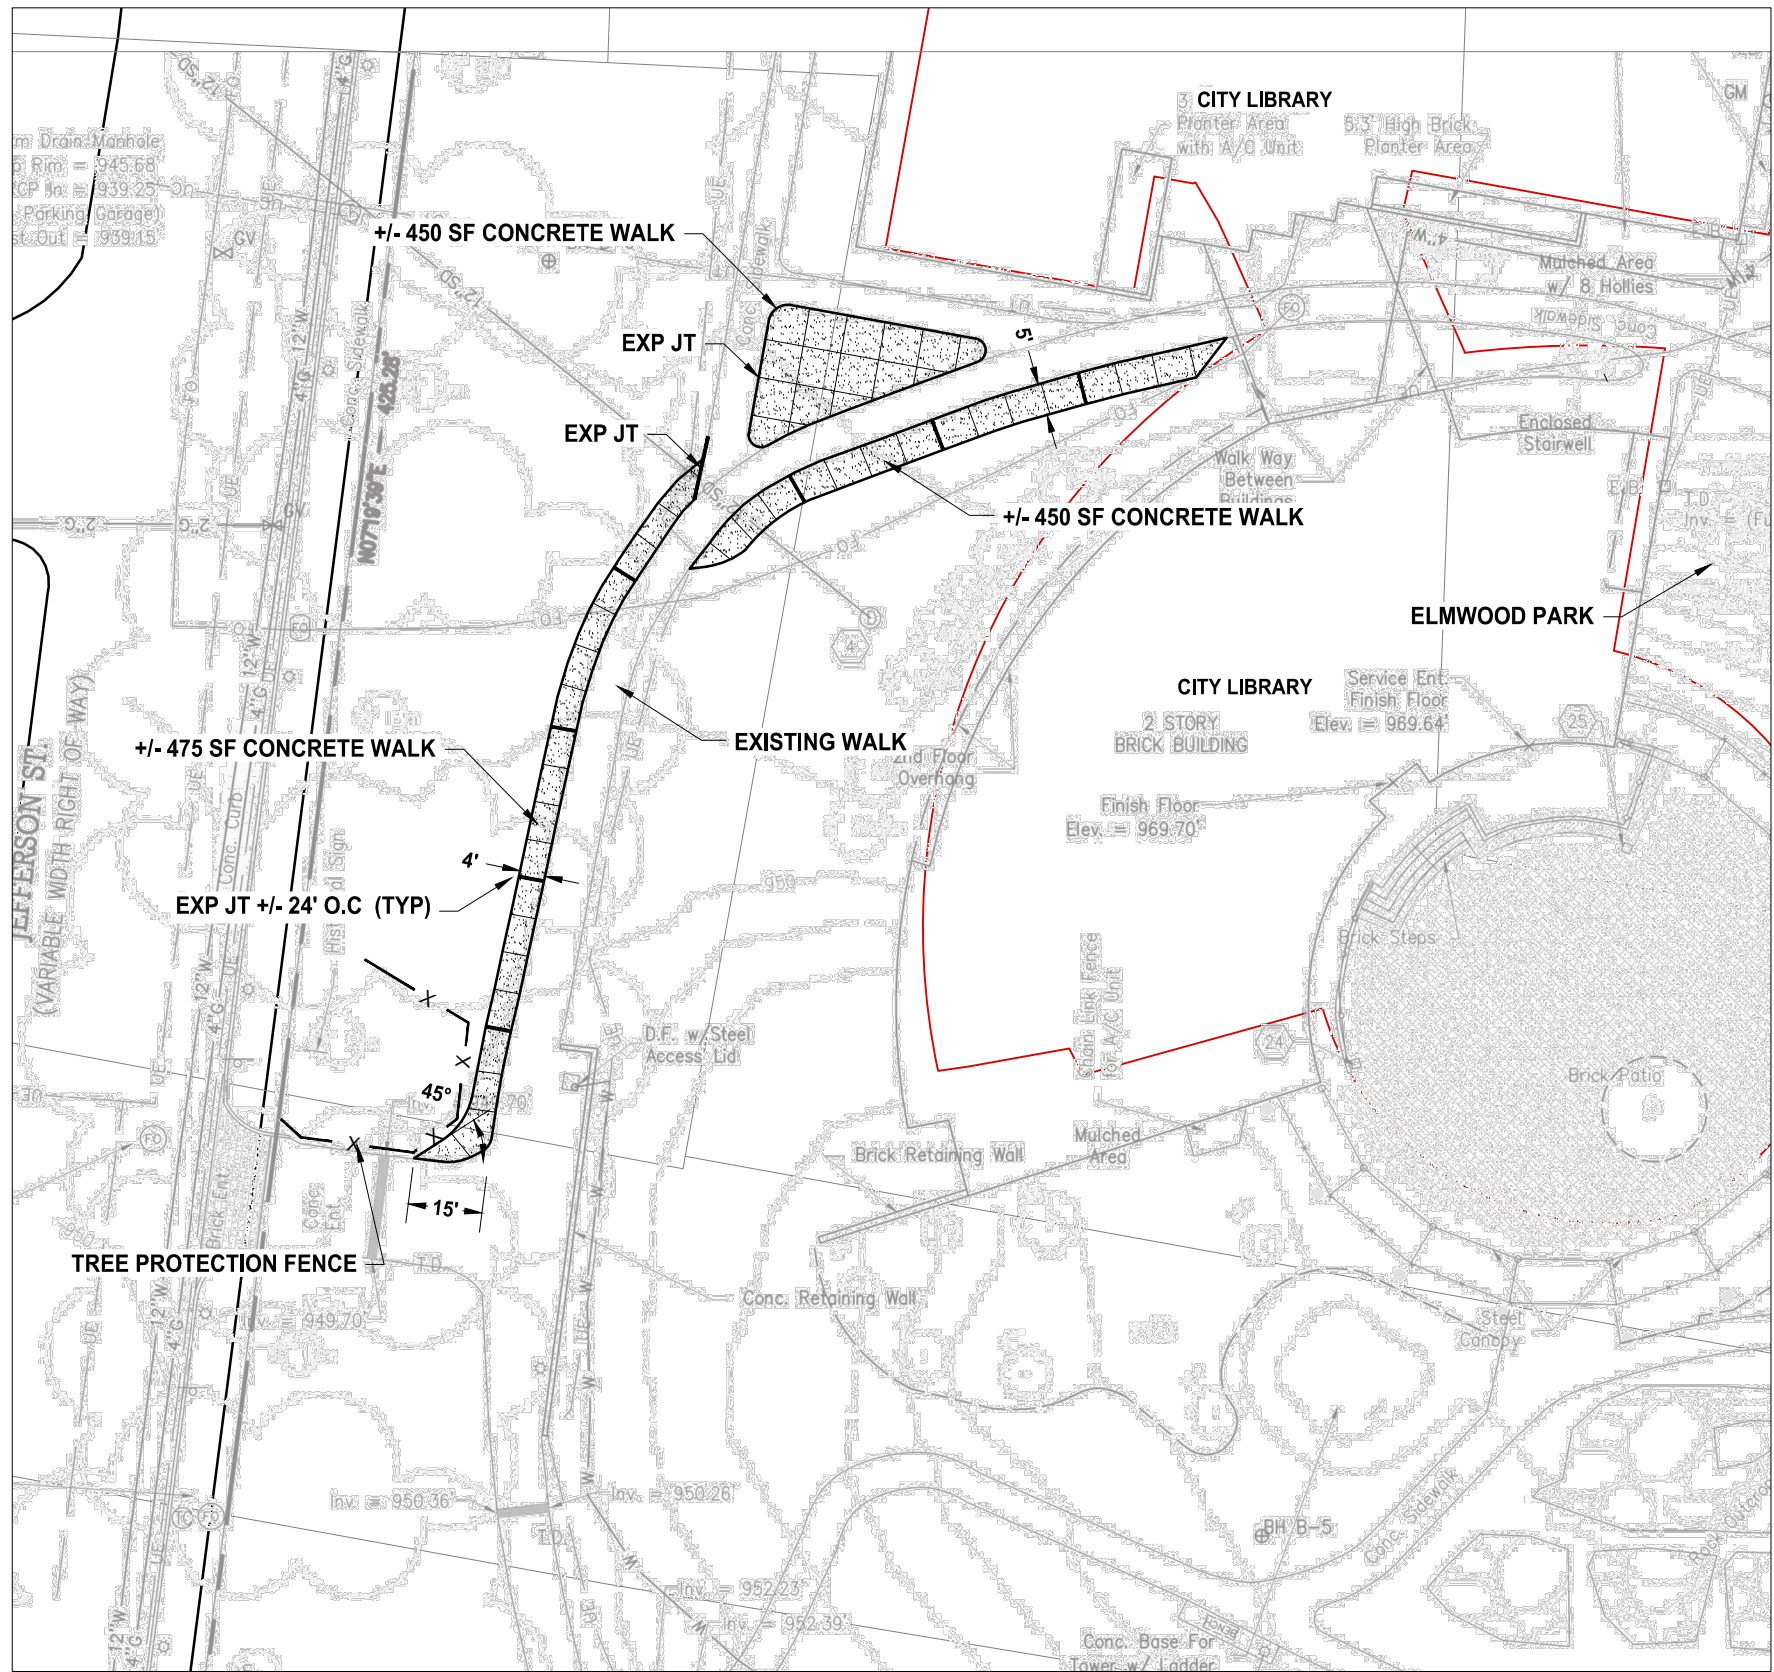


JEFFERSON/ ELMWOOD WALK

1"=30'

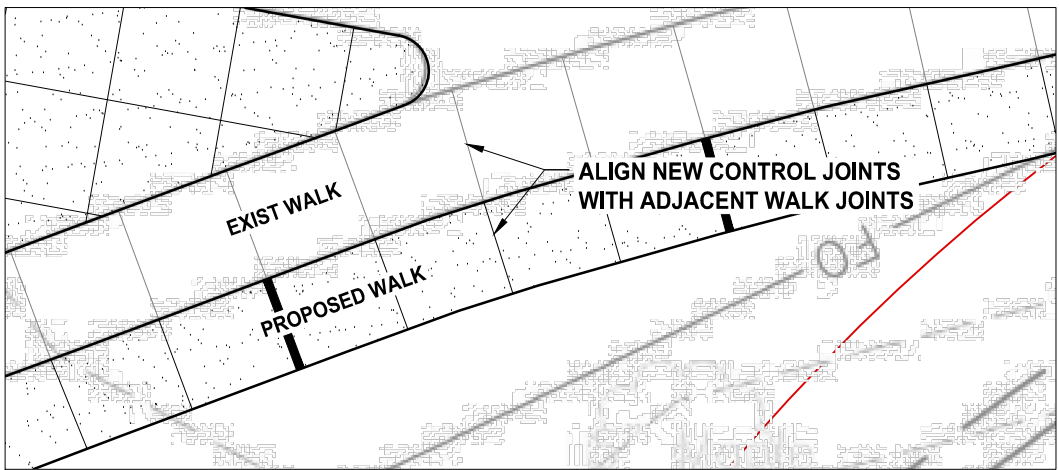

CONCRETE SCORING DETAIL

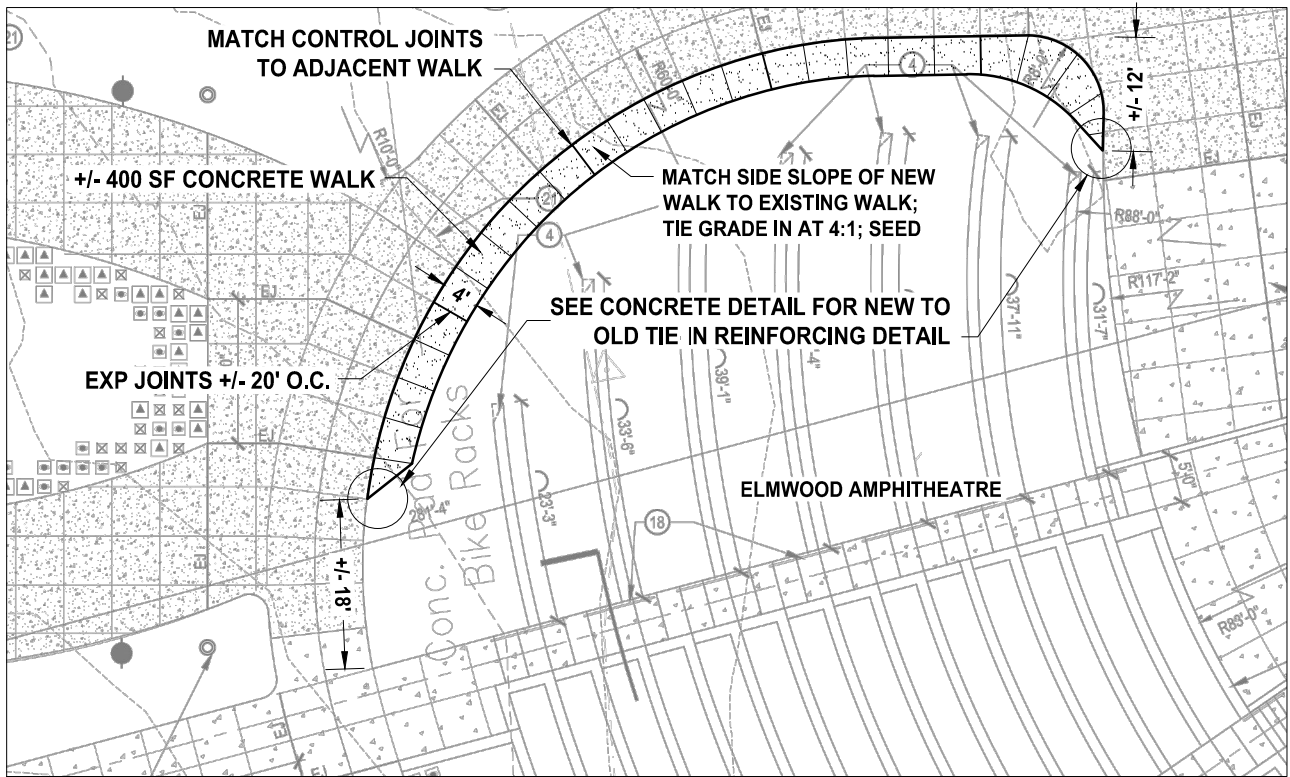

ELMWOOD WALK

1"=20'

BID ALTERNATE #1



OFFICE OF THE
PARKS & GREENWAY
PLANNER
215 CHURCH AVENUE, S.W.
ROOM 301
PHONE: (540) 853-1116
FAX: (540) 853-1287
WWW.ROANOKEVA.GOV

DESIGNED:

DRAWN:

CHECKED:

REV.	DATE:	DESCRIPTION

DATE:

1/5/16
REV 4/25/17

SCALE:

AS NOTED

SIDEWALK IMPROVEMENTS- BID ALTERNATE #1

JEFFERSON ST- ELMWOOD PARK

CITY OF ROANOKE, VIRGINIA

SHEET

2 OF 2

PLAN NO.

PLAN